


Junta de remate parede JT aros PT


Sistema JT

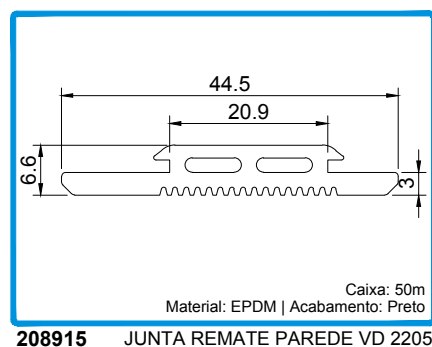

A Junta de remate à parede VD 2205 será para aplicar nos seguintes aros JT | The VD 2205 wall joint is to be applied to the following JT frames | Le joint mural VD 2205 s'applique aux cadres JT suivants:

- Linha PT | PT Line | Ligne PT: JT 12, JT 13, JT 14, JT 24, JT 33 e JT 34
- Linha Soleira 30mm | Line 30mm Sill | Ligne Seuil 30mm: JT 17, JT18, JT 19,, JT 22, JT 23, JT 27, JT28, JT 29, JT 37, JT 38, JT 39, JT 43
- Aros para tipologias fixas | Fixes sashes | Vantaux fixes: JT 15, JT 16, JT 25


LINHA PT | PT LINE | LIGNE PT

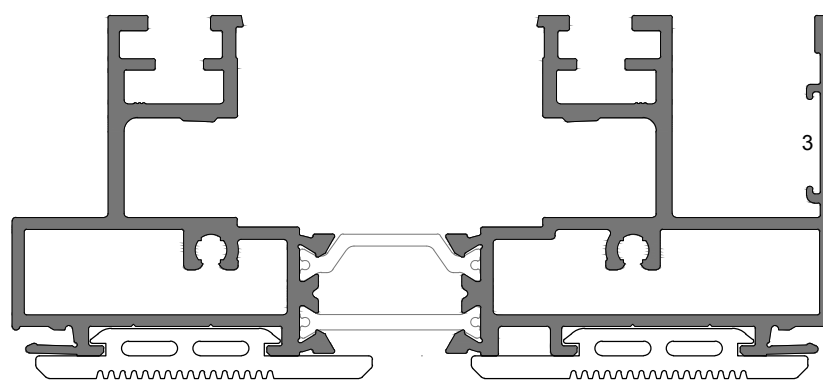

JT 12

Aro fixo PT/90° 2rail

2rail PT/90° fixed frame | Cadre dormant PT/90° 2rail

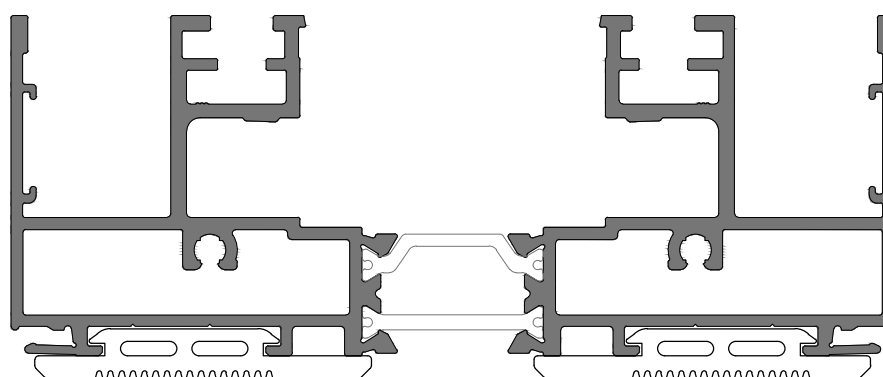

JT 14


Aro fixo PT/90° 2rail

2rail PT/90° fixed frame | Cadre dormant PT/90° 2rail

Junta de remate parede JT aros PT

Sistema JT


LINHA PT | PT LINE | LIGNE PT

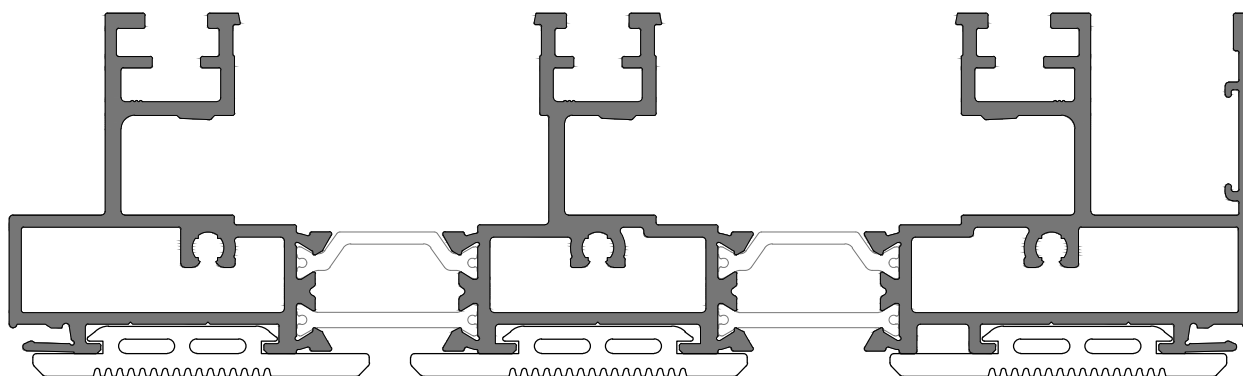

JT 13

Aro fixo PT/90° 3rail

3rail PT/90° fixed frame | Cadre dormant PT/90° 3rail

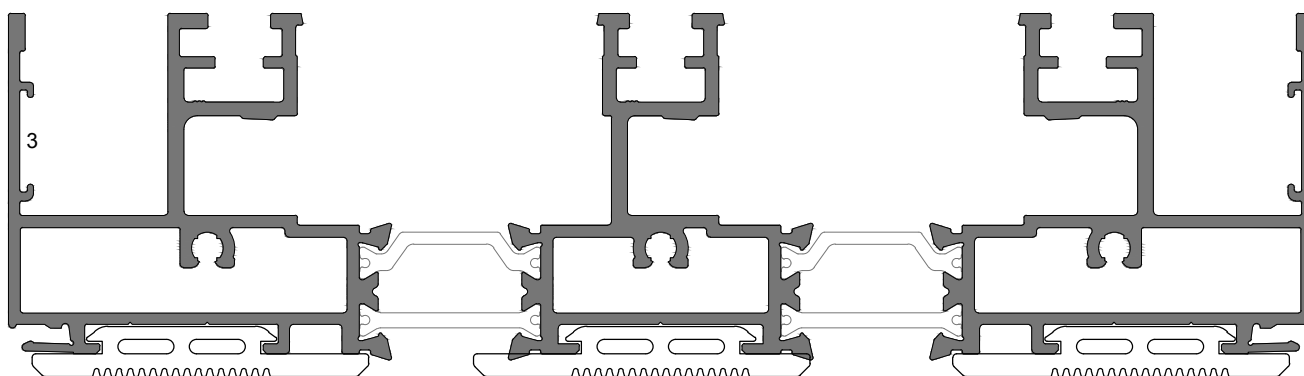

JT 24


Aro fixo PT/90° 3rail

3rail PT/90° fixed frame | Cadre dormant PT/90° 3rail


Junta de remate parede JT aros PT

Sistema JT

LINHA PT | PT LINE | LIGNE PT

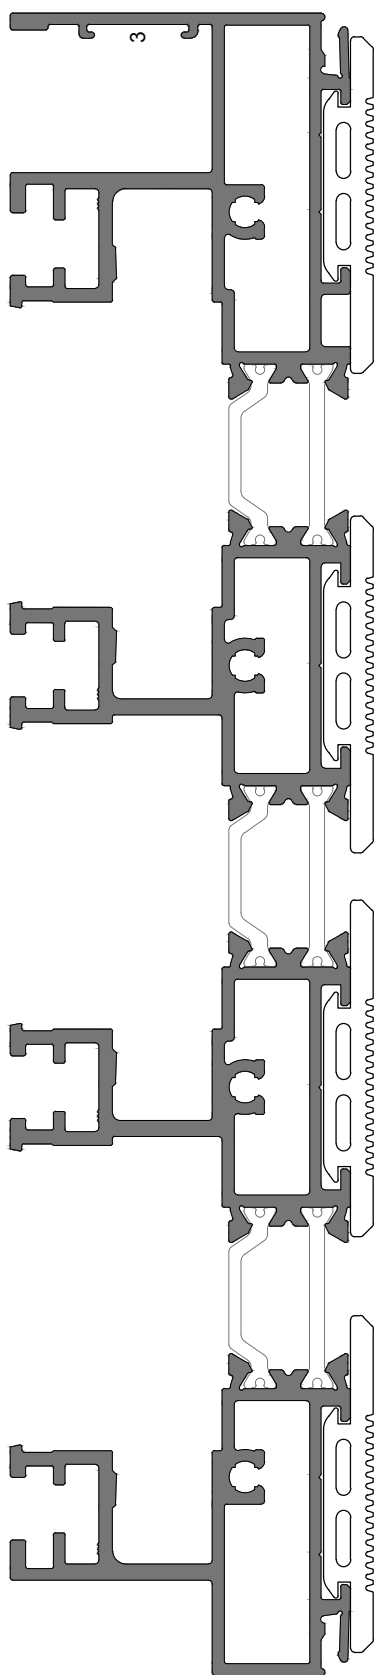**JT 33****Aro fixo PT/90° 4rail**

4rail PT/90° fixed frame | Cadre dormant PT/90° 4rail

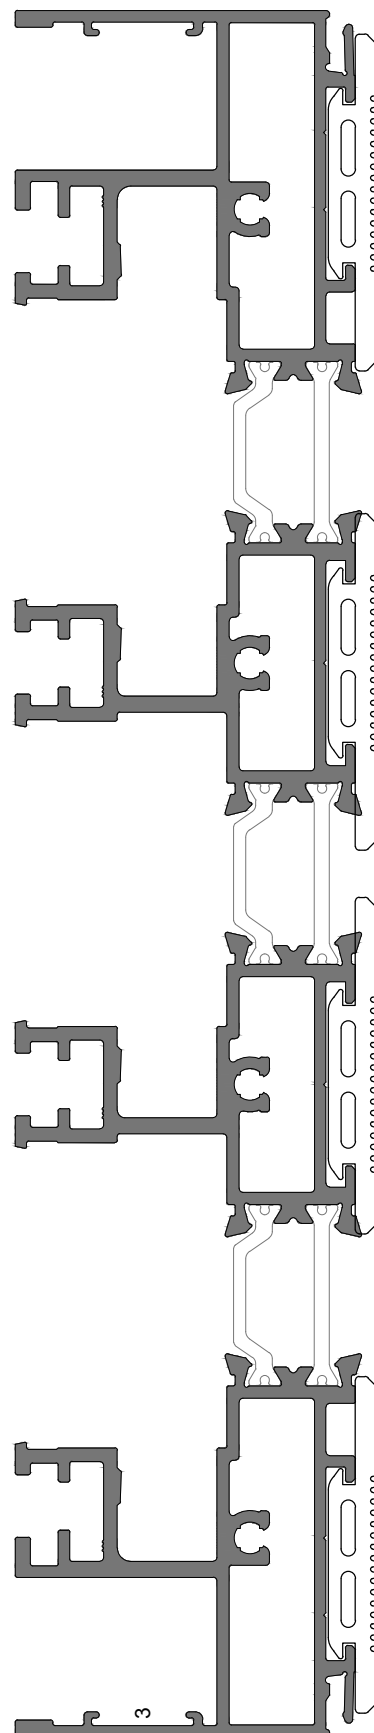
**JT 34****Aro fixo PT/90° 4rail**

4rail PT/90° fixed frame | Cadre dormant PT/90° 4rail

Junta de remate parede JT aros PT


Sistema JT

LINHA SOLEIRA 30MM | 30MM SILL LINE | LIGNE SEUIL 30MM

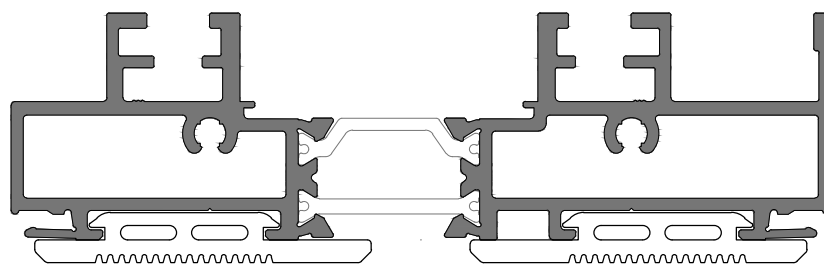**JT 22**


Soleira 30mm 90° 2rail

2rail 30mm 90° sill | Seuil 30mm 90° 2rail

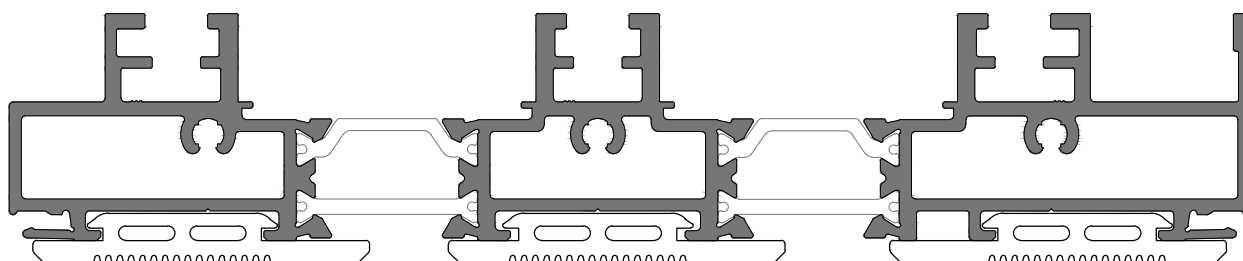**JT 23**


Soleira 30mm 90° 3rail

3rail 30mm 90° sill | Seuil 30mm 90° 3rail

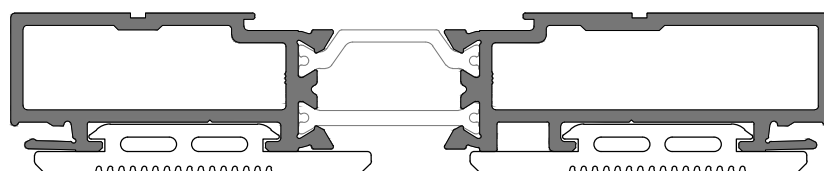**JT 18**

Ombreira 90° 2rail

2rail 90° jamb | Jambage 90° 2rail

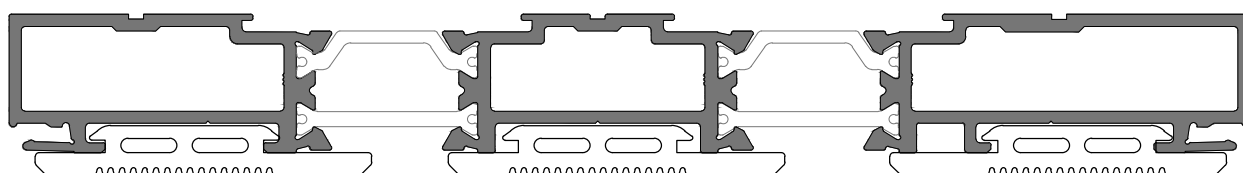**JT 28**



Ombreira 90° 3rail

3rail 90° jamb | Jambage 90° 3rail

Junta de remate parede JT aros PT

Sistema JT


LINHA SOLEIRA 30MM | 30MM SILL LINE | LIGNE SEUIL 30MM

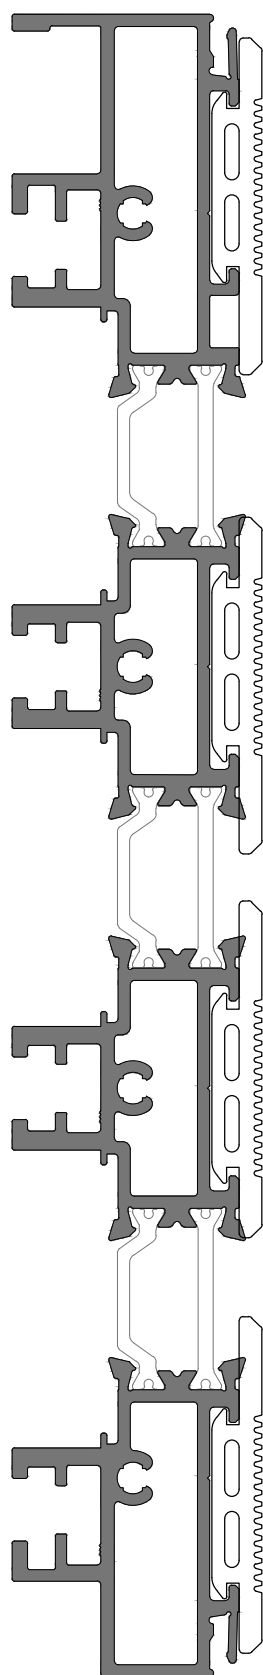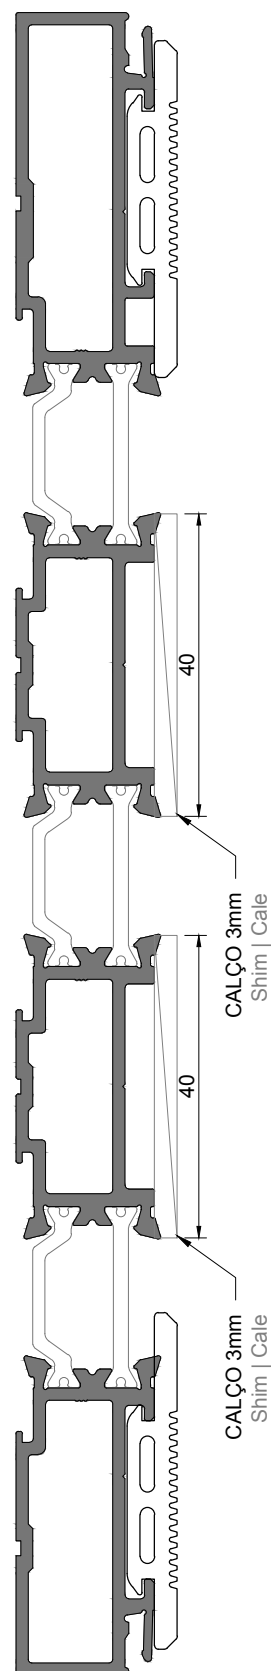**JT 43**Soleira 30mm 90° 4rail
4rail 30mm 90° sill | Seuil 30mm 90° 4rail**JT 38**Ombreira 90° 4rail
4rail 90° jamb | Jambage 90° 4rail


Junta de remate parede JT aros PT

Sistema JT


LINHA SOLEIRA 30MM | 30MM SILL LINE | LIGNE SEUIL 30MM

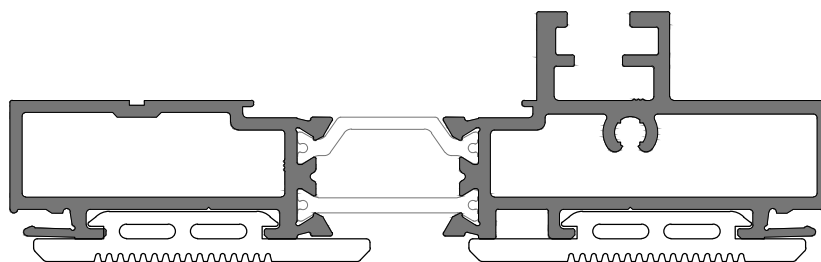

JT 17
Ombreira 90° 2rail
2rail 90° jamb | Jambage 90° 2rail

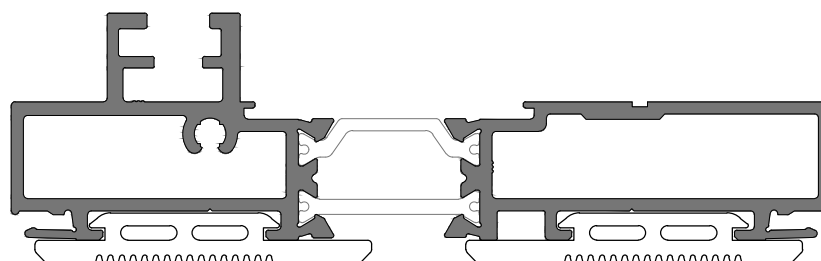


JT 19
Ombreira 90° 2rail
2rail 90° jamb | Jambage 90° 2rail

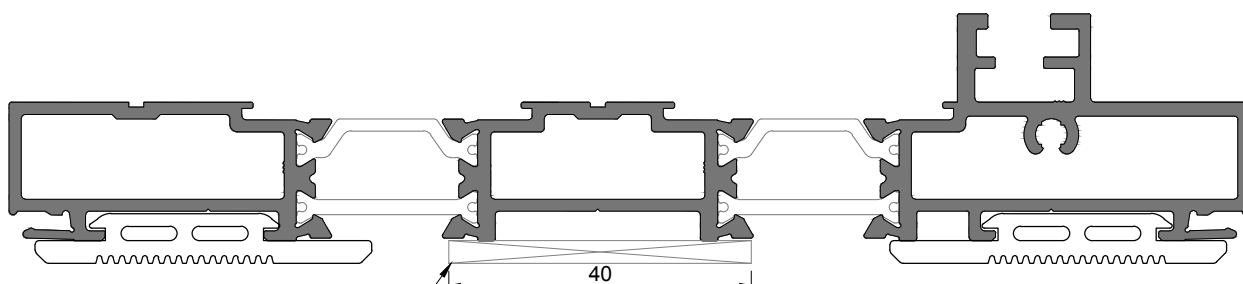

CALÇO 3mm
Shim | Cale

JT 27
Ombreira 90° 3rail
3rail 90° jamb | Jambage 90° 3rail

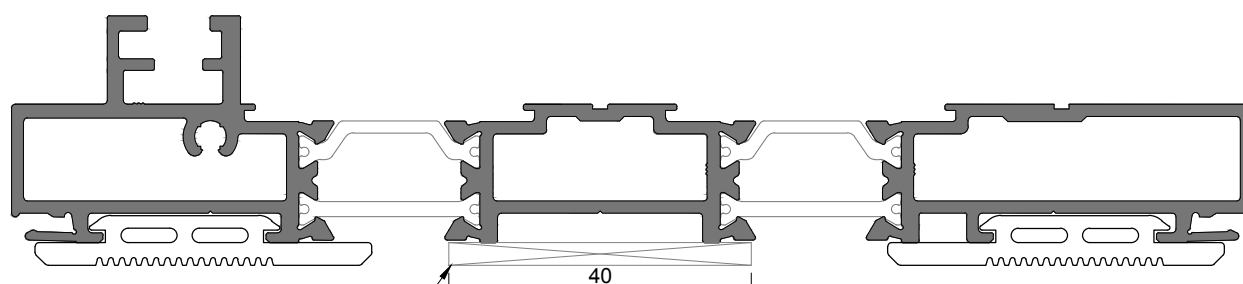


CALÇO 3mm
Shim | Cale

JT 29
Ombreira 90° 3rail
3rail 90° jamb | Jambage 90° 3rail


Junta de remate parede JT aros PT

Sistema JT

LINHA SOLEIRA 30MM | 30MM SILL LINE | LIGNE SEUIL 30MM

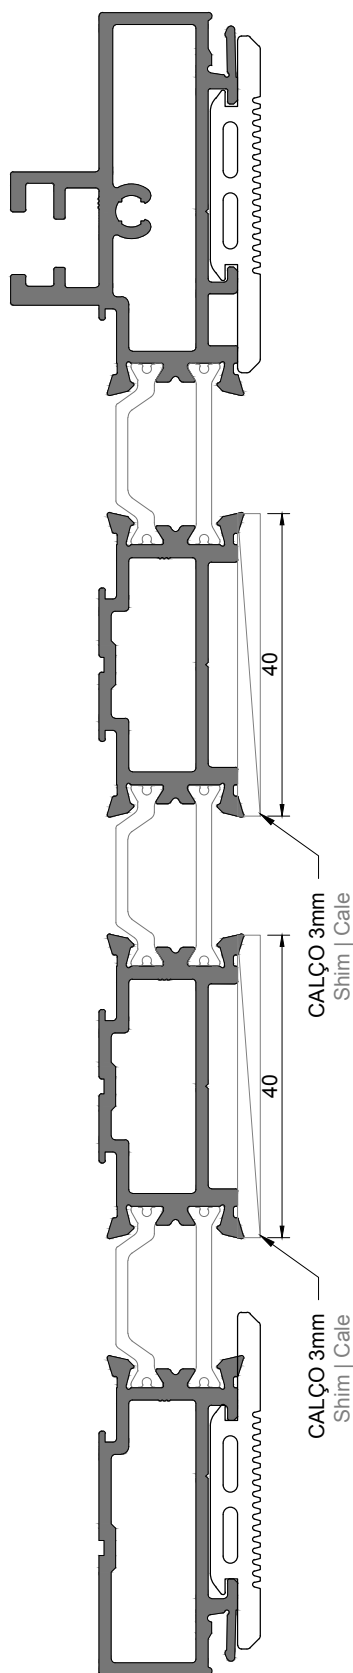

JT 37

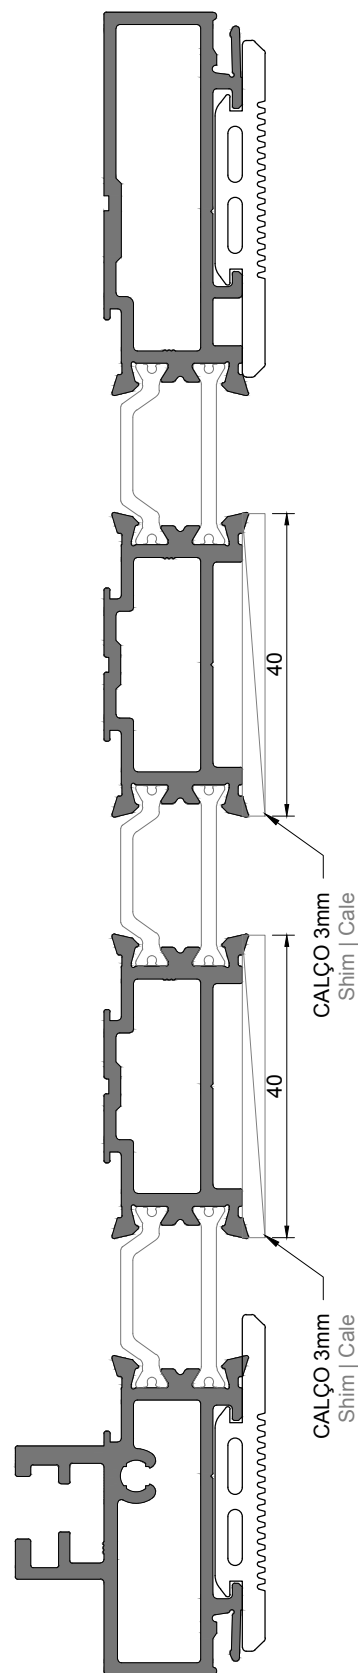Ombreira 90° 4rail
4rail 90° jamb | Jambage 90° 4rail


JT 39

Ombreira 90° 4rail
4rail 90° jamb | Jambage 90° 4rail

Junta de remate parede JT aros PT

Sistema JT


TIPOLOGIAS C/ FOLHAS FIXAS | TYPOLOGIES W/ FIXED SASHES | TYPOLOGIES AVEC VANTAUX FIXES

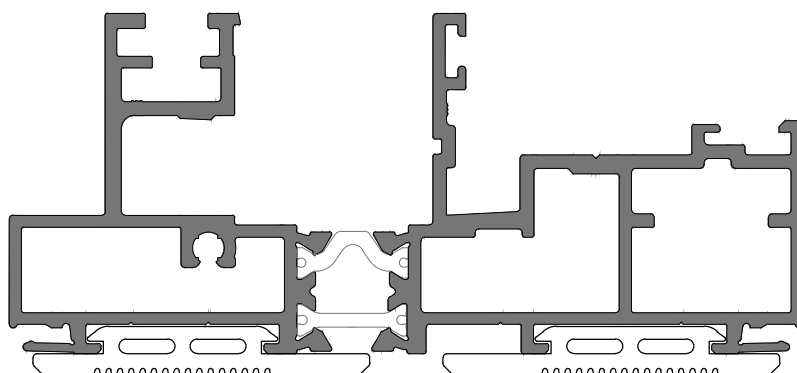

JT 15

Aro para tipologias fixas 2rail (vão fixo interior)


2rail fixed typologies frame (inside fixed frame) | Cadre dormant pour typologies fixes 2rail (vantail fixe intérieure)

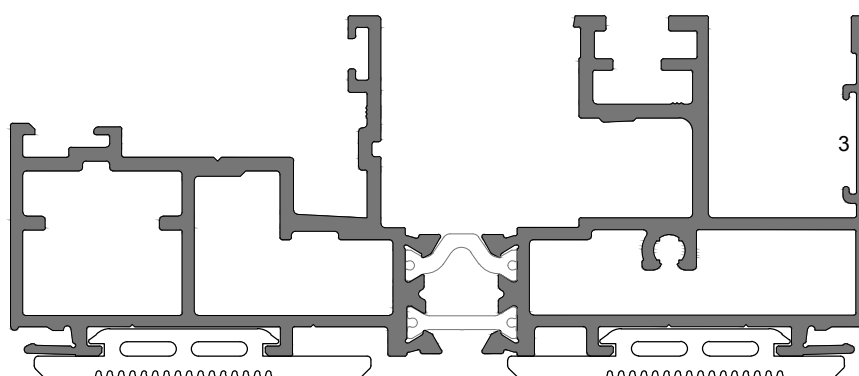

JT 16

Aro para tipologias fixas 2rail (vão fixo exterior)

2rail fixed typologies frame (outside fixed frame) | Cadre dormant pour typologies fixes 2rail (vantail fixe extérieure)

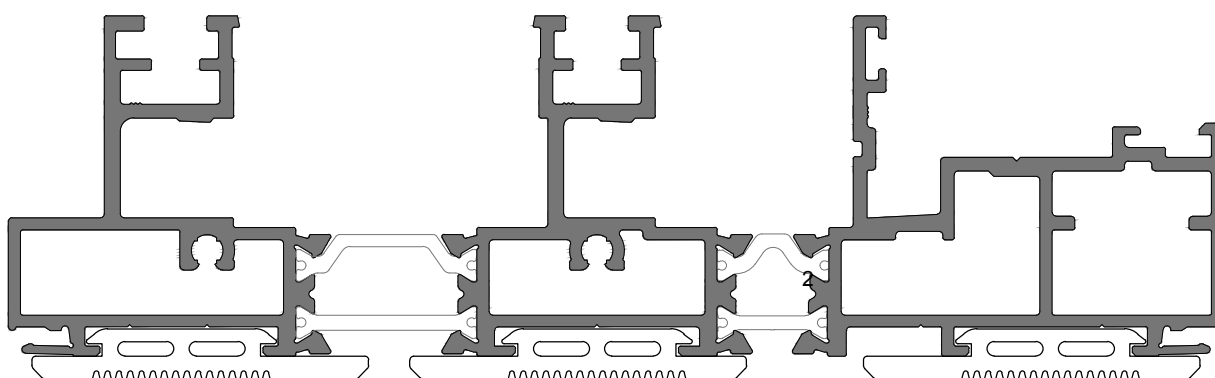

JT 25

Aro para tipologias fixas 3rail

3rail fixed typologies frame | Cadre dormant pour typologies fixes 3rail